




NORTH EAST ELEVATION & SECTION THRU GUARD HOUSE - BLOCK A & B
SCALE : 1:200

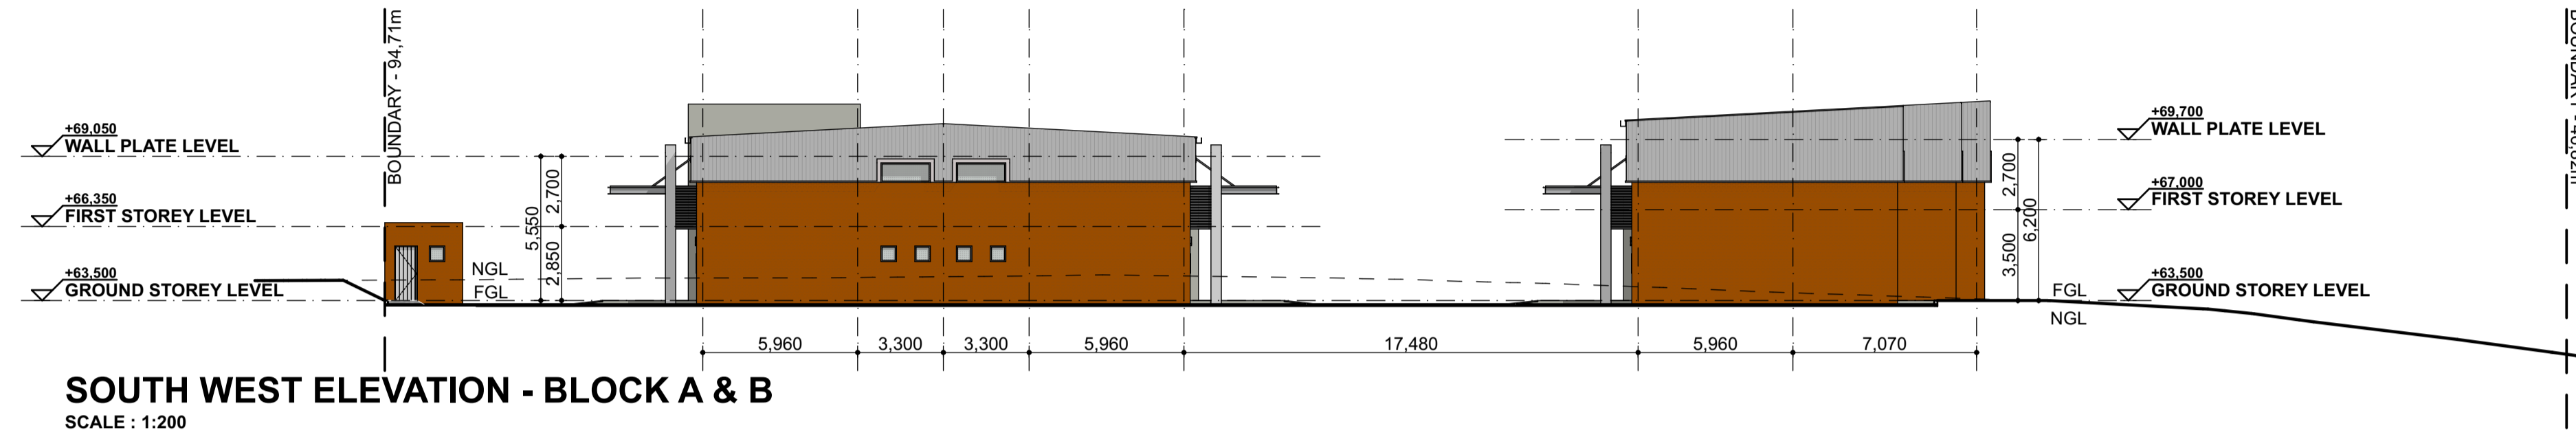


SOUTH WEST ELEVATION - BLOCK A & B
SCALE : 1:200

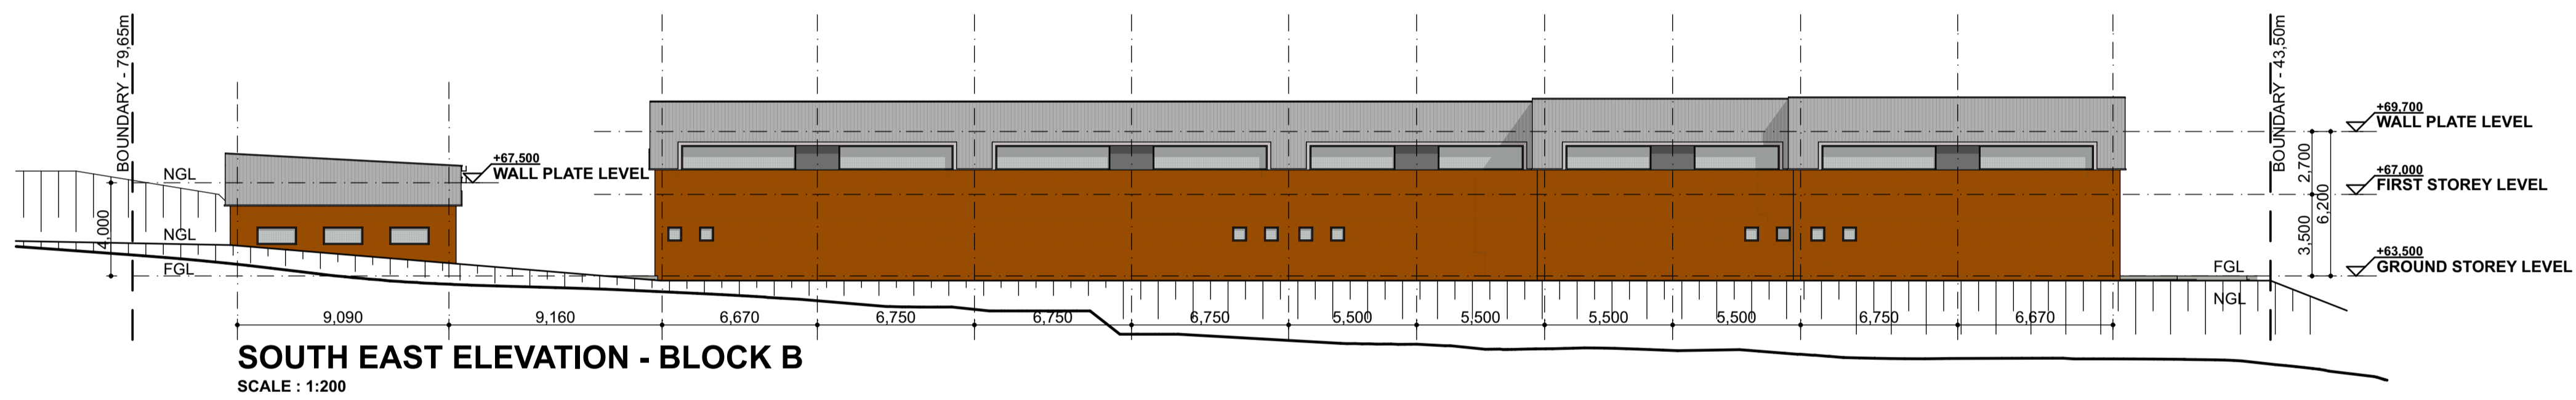

SOUTH EAST ELEVATION - BLOCK B
SCALE : 1:200

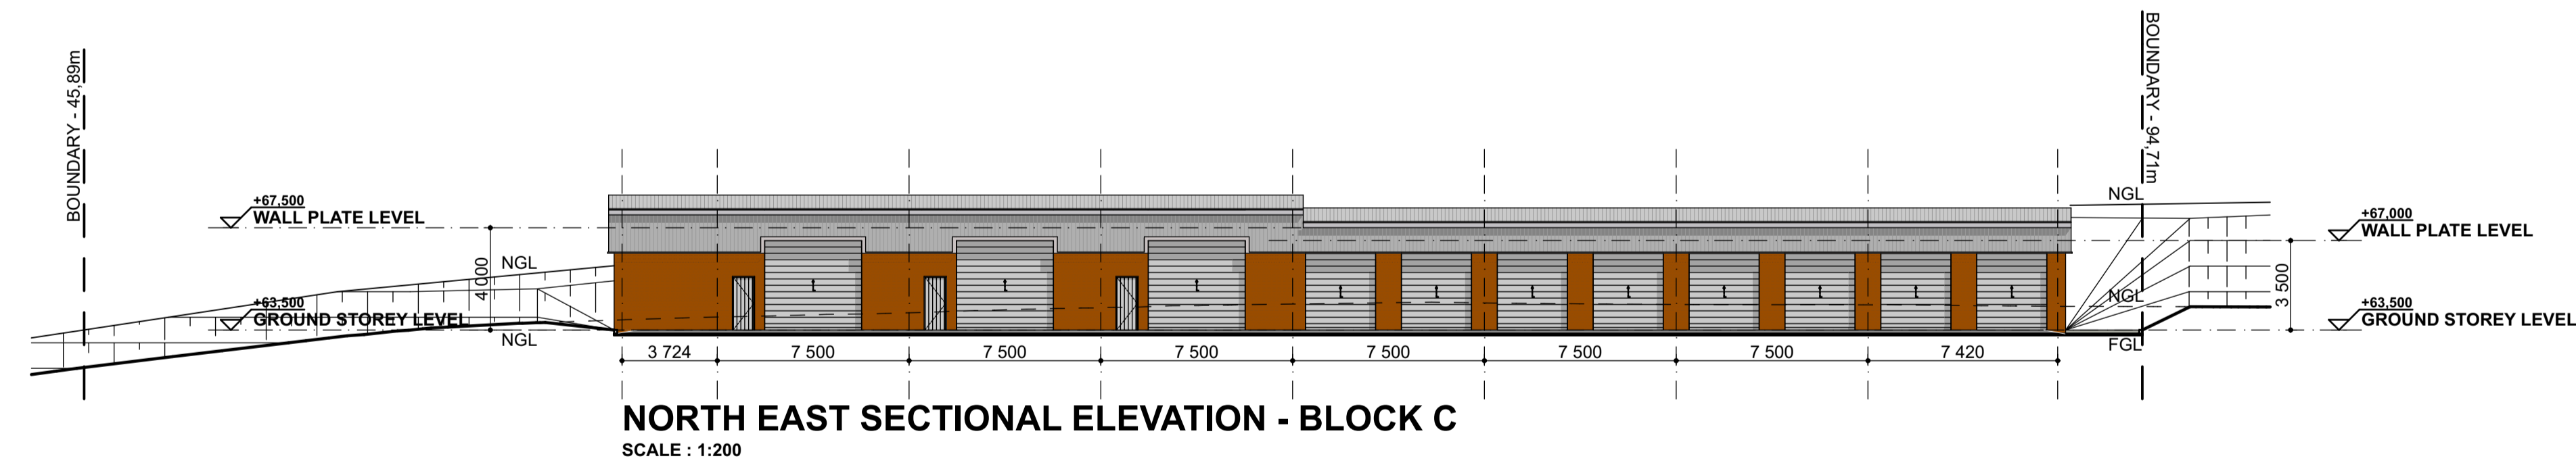

NORTH EAST SECTIONAL ELEVATION - BLOCK C
SCALE : 1:200

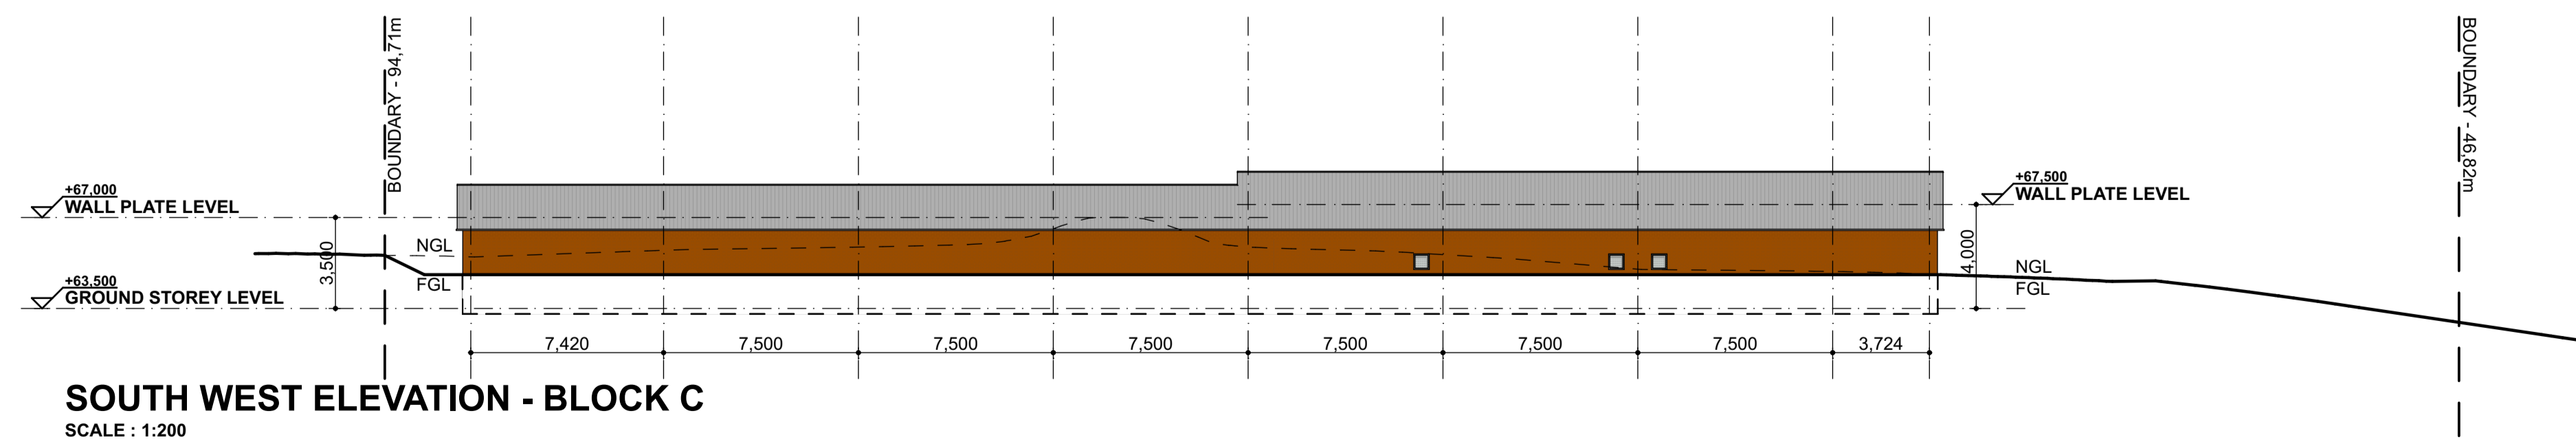

SOUTH WEST ELEVATION - BLOCK C
SCALE : 1:200

